


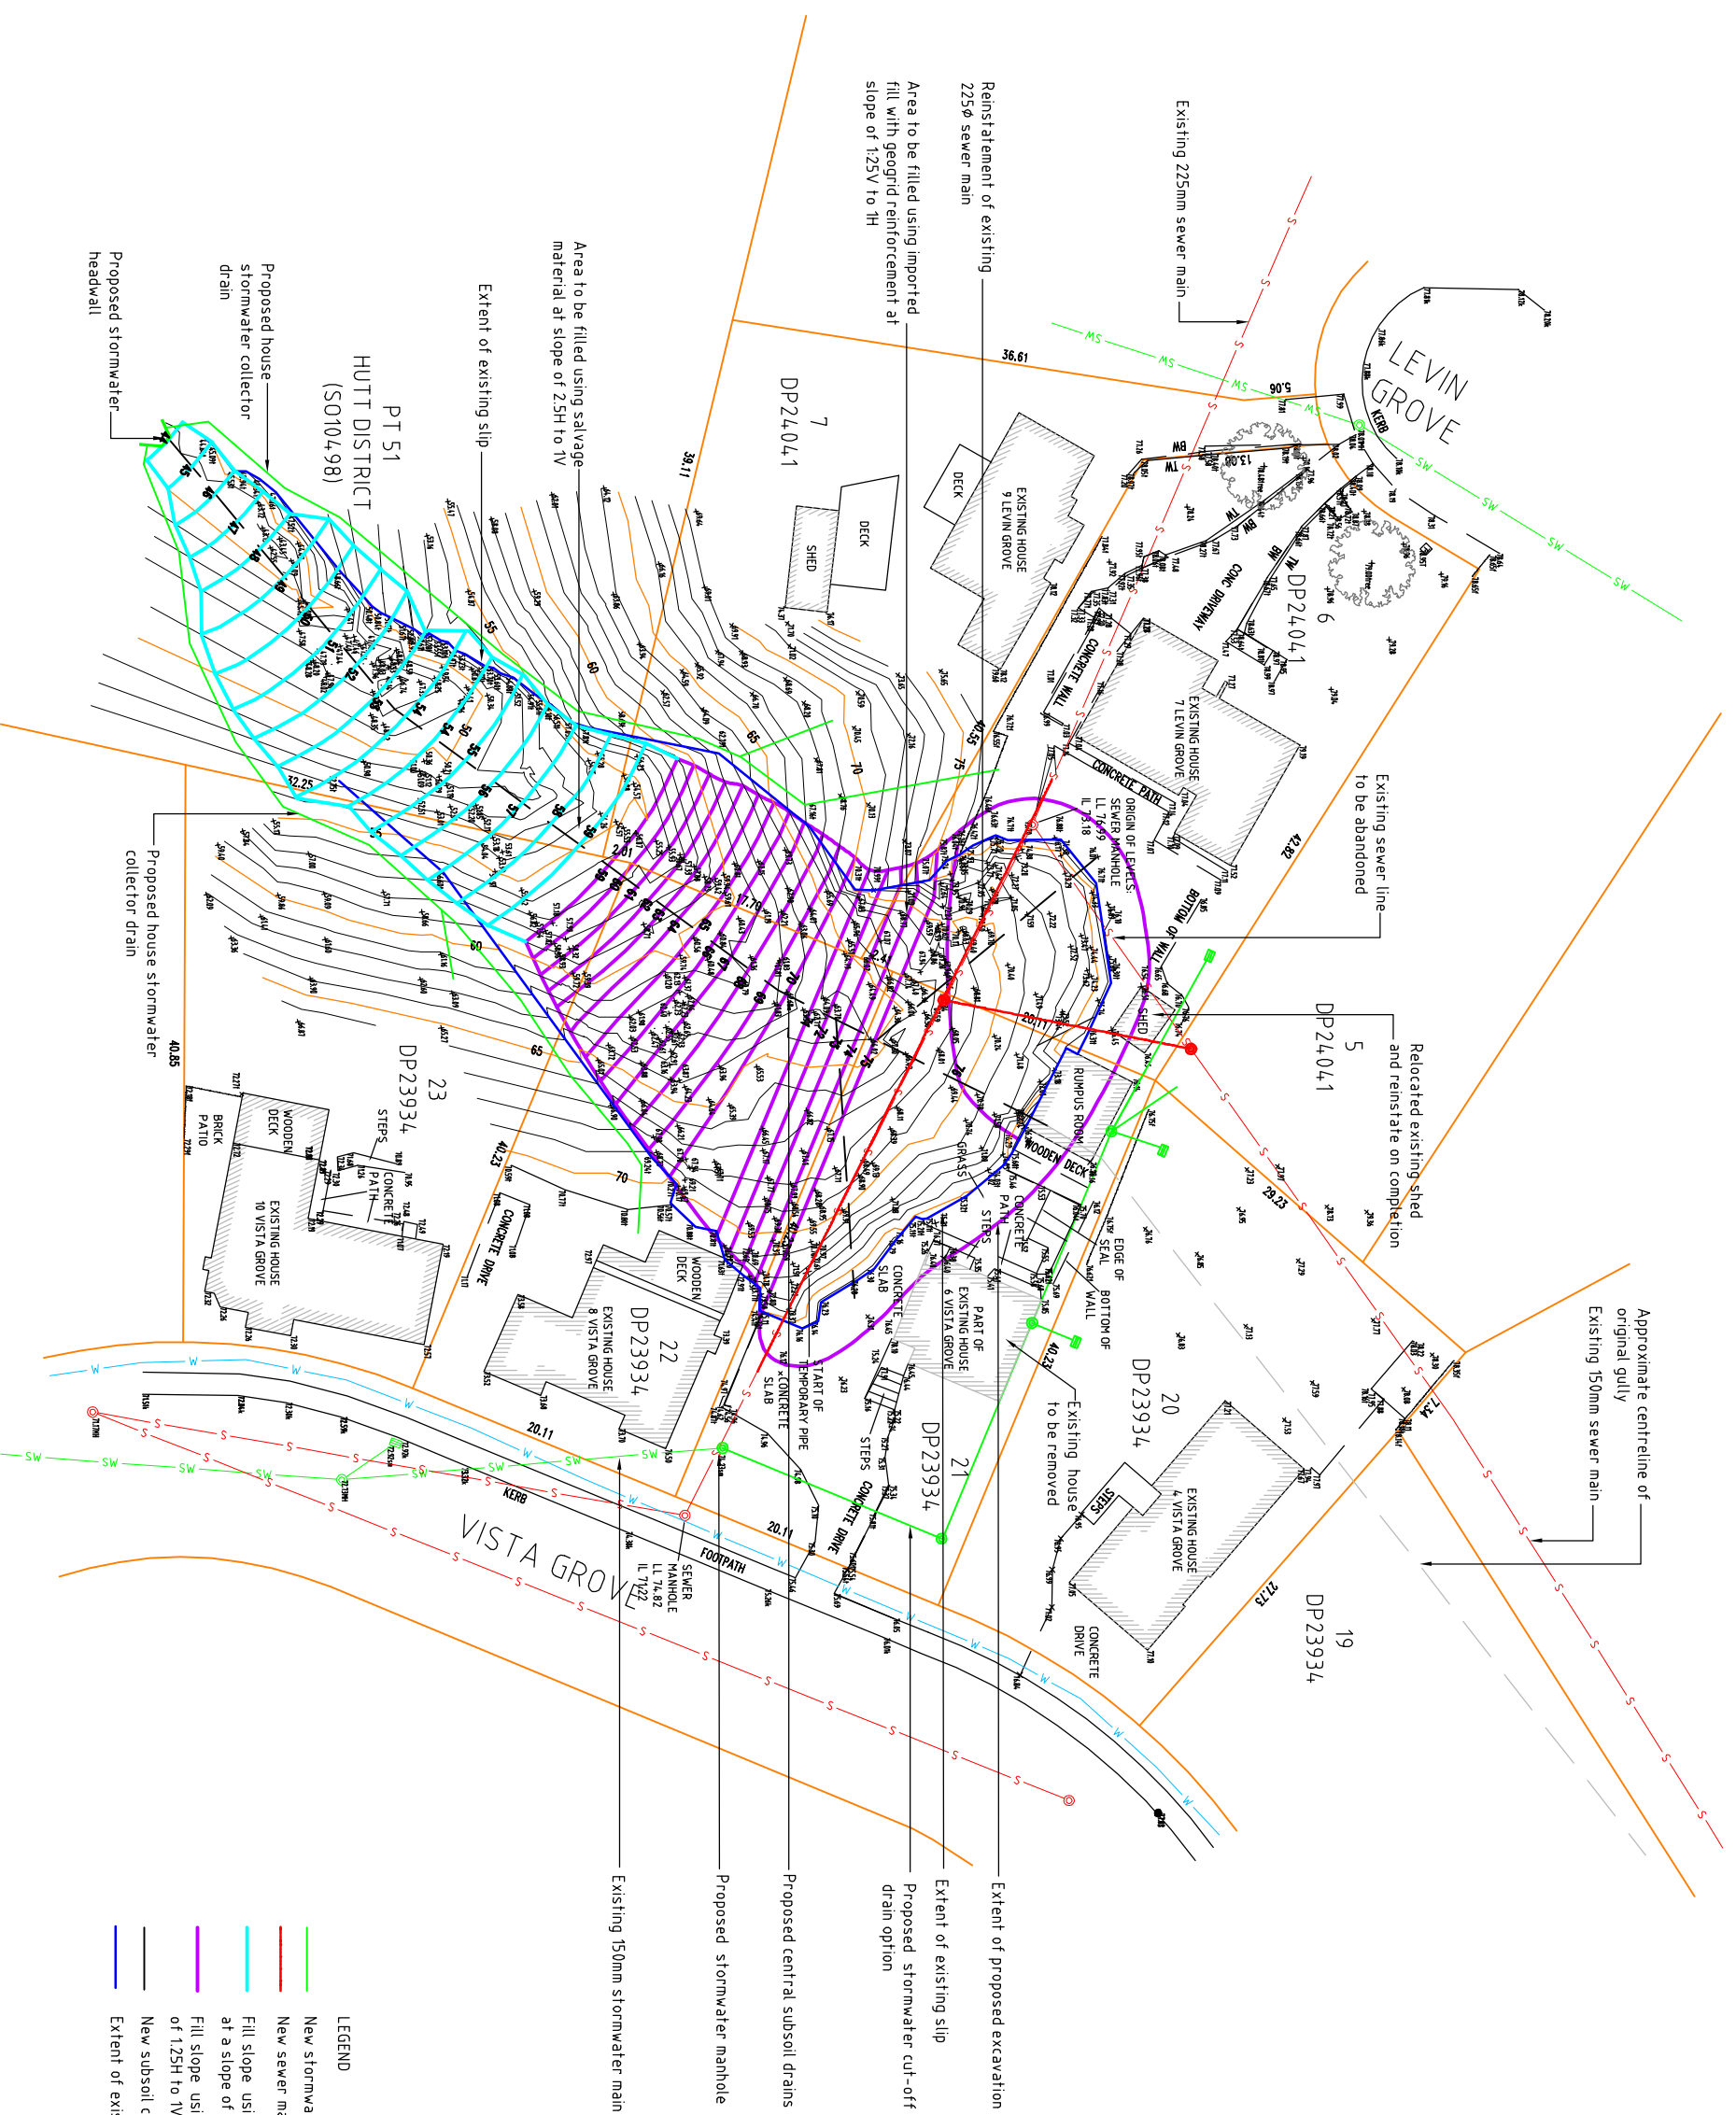

0 2.5 5 7.5 10 12.5m  
SCALE 1:250 AT ORIGINAL SIZE



- LEGEND**
- New stormwater drainage
  - New sewer mains
  - Fill slope using existing material at a slope of 2.5H to 1V
  - Fill slope using imported material at a slope of 1:25H to 1V with geogrid reinforcing
  - New subsol central drains
  - Extent of existing slip

**PRELIMINARY**

No	Revision	Drawn	Checked	Approved	Date
A	PRELIMINARY	SM			25/07/07
Note: - Indicates signature on original issue of drawing but revision of drawing					



**GHD** CLIENTS | PEOPLE | PERFORMANCE

Level 1, 16 Premier St, Lower Hutt, Hutt City, 6009 New Zealand  
E: hutt@ghd.co.nz W: www.ghd.co.nz

<b>DO NOT SCALE</b>	
Drawn SPM	Designed SPM
Dating Checks	Design Checks
Approved	
Scale 1:250 @ A1	This Drawing must not be signed as Approved

Client **HUTTI CITY COUNCIL**  
Project **VISTA GROVE**  
Title **PROPOSAL FOR SEWER REINSTATEMENT**

Original Size **A1**  
Drawing No: **51-24457-C051**  
Rev: **A**